


DO NOT SCALE. ALL DIMENSIONS TO BE CHECKED ON SITE AND VERIFIED PRIOR TO COMMENCING WORKS/MANUFACTURE. ANY DISCREPANCIES TO BE REPORTED TO THE ARCHITECT.

THIS DRAWING IS PROTECTED BY COPYRIGHT. IT MAY NOT BE REPRODUCED IN ANY FORM OR BY ANY MEANS FOR ANY PURPOSE WITHOUT THE WRITTEN PERMISSION OF ROGERS & JONES ARCHITECTS.

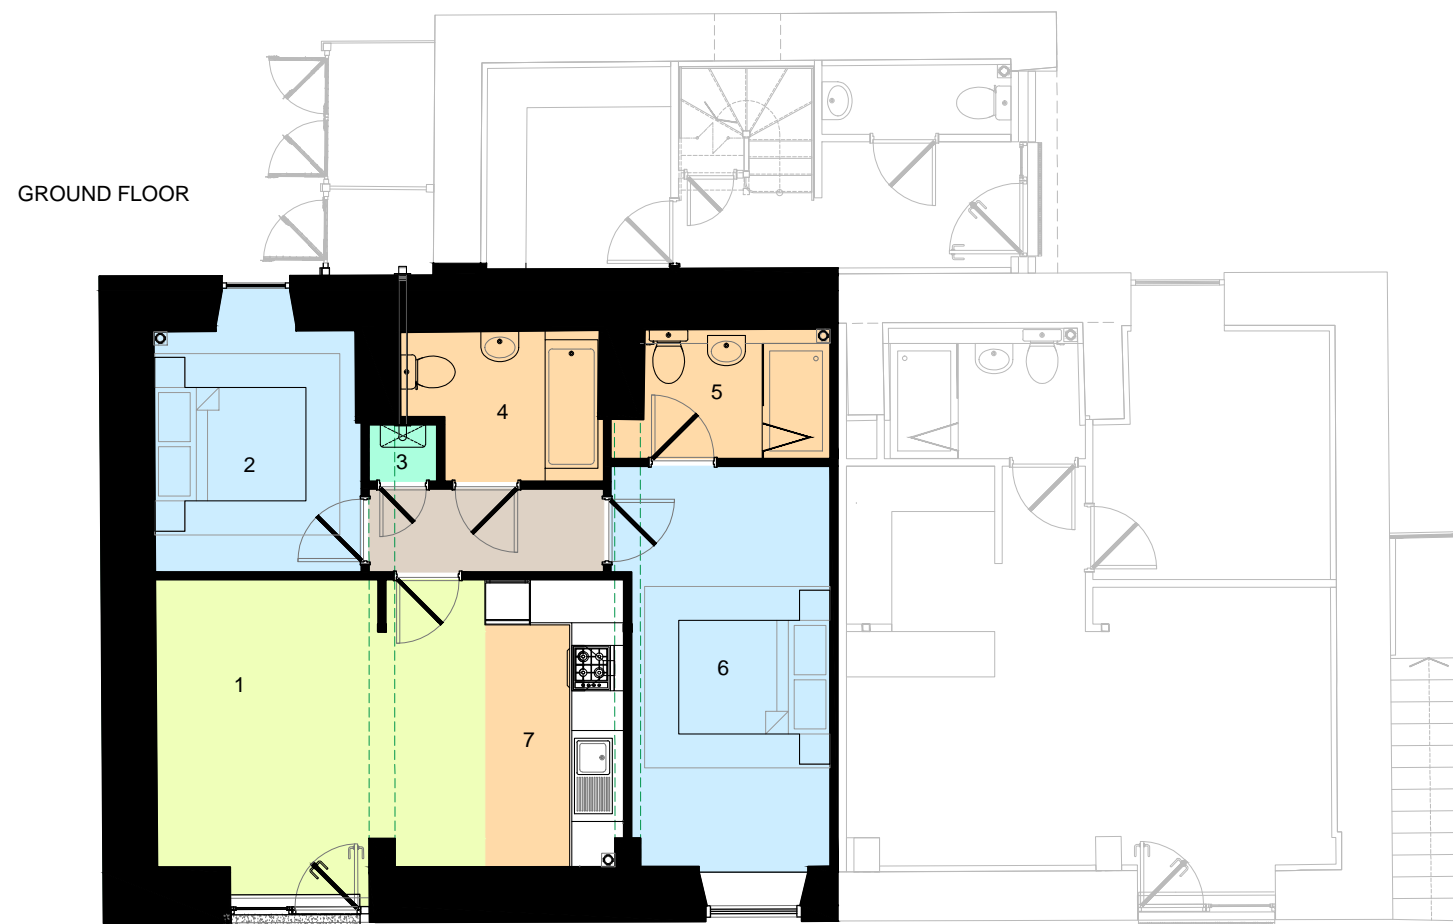

REV	DATE	DESCRIPTION	INITIALS

REVISIONS:

ISSUE:

- FEASIBILITY STUDY
- PRELIMINARY
- PLANNING
- BUILDING REGULATION
- PRODUCTION INFORMATION
- AS BUILT

CLIENT: ELIOT DEVELOPMENTS (CHARLESTOWN) LTD.
PROJECT: CHARLESTOWN ROAD ST. AUSTELL
DRAWING TITLE: UNIT 10 - 2 BED APARTMENT FLOOR LAYOUT

SCALE:	1:100 @ A3
DATE:	JULY 2015
DRAWN BY:	JMH
CHECKED BY:	THR

- 1. LOUNGE/DINING 2950mm [9'-8"] X 3800mm [12'-6"]
- 2. BEDROOM 02 2730mm [8'-11"] X 3200mm [10'-6"]
- 3. STORE
- 4. BATHROOM 2630mm [8'-8"] X 2999mm [6'-7"]
- 5. ENSUITE 2450mm [8'-1"] X 1710mm [5'-7"]
- 6. BEDROOM 01 2500mm [8'-3"] X 5290mm [17'-4"]
- 7. KITCHEN 3250mm [10'-8"] X 3800mm [12'-6"]

11 UNIT 10 - 2 BED APARTMENT FLOOR LAYOUT
1:100 SCALE

Rogers & Jones
ARCHITECTS

3 The Crescent
Plymouth
Devon
PL1 3AB
Telephone:
01752 424362
E-mail:
admin@rogersandjones.co.uk

DRAWING NO.	1418	[MA-]11	-
-------------	------	---------	---